


**Planning and Environment Act 1987
Wyndham Planning Scheme**

**Approved Plan As Required
under Condition 37
Permit No WYP8464/15
Date 23/12/2020**

- NOTES:**
1. ALL EXISTING SERVICES UNDER NEW PAVEMENTS, PATHS AND VEHICLE CROSSINGS TO BE BACKFILLED WITH FCR
 2. ALL EXISTING PITS AND MANHOLES WITHIN NEW WORKS TO BE ADJUSTED TO NEATLY MATCH NEW FINISHED SURFACE
 3. ALL EXISTING SEWER PROPERTY BRANCHES AND HOUSE DRAINS DAMAGED BY WORKS TO BE REPLACED BY CONTRACTOR
 4. ALL EXISTING OPEN DRAINS TO BE DRAINED, DESLUDGED AND BACKFILLED TO LEVEL 1 REQUIREMENTS.

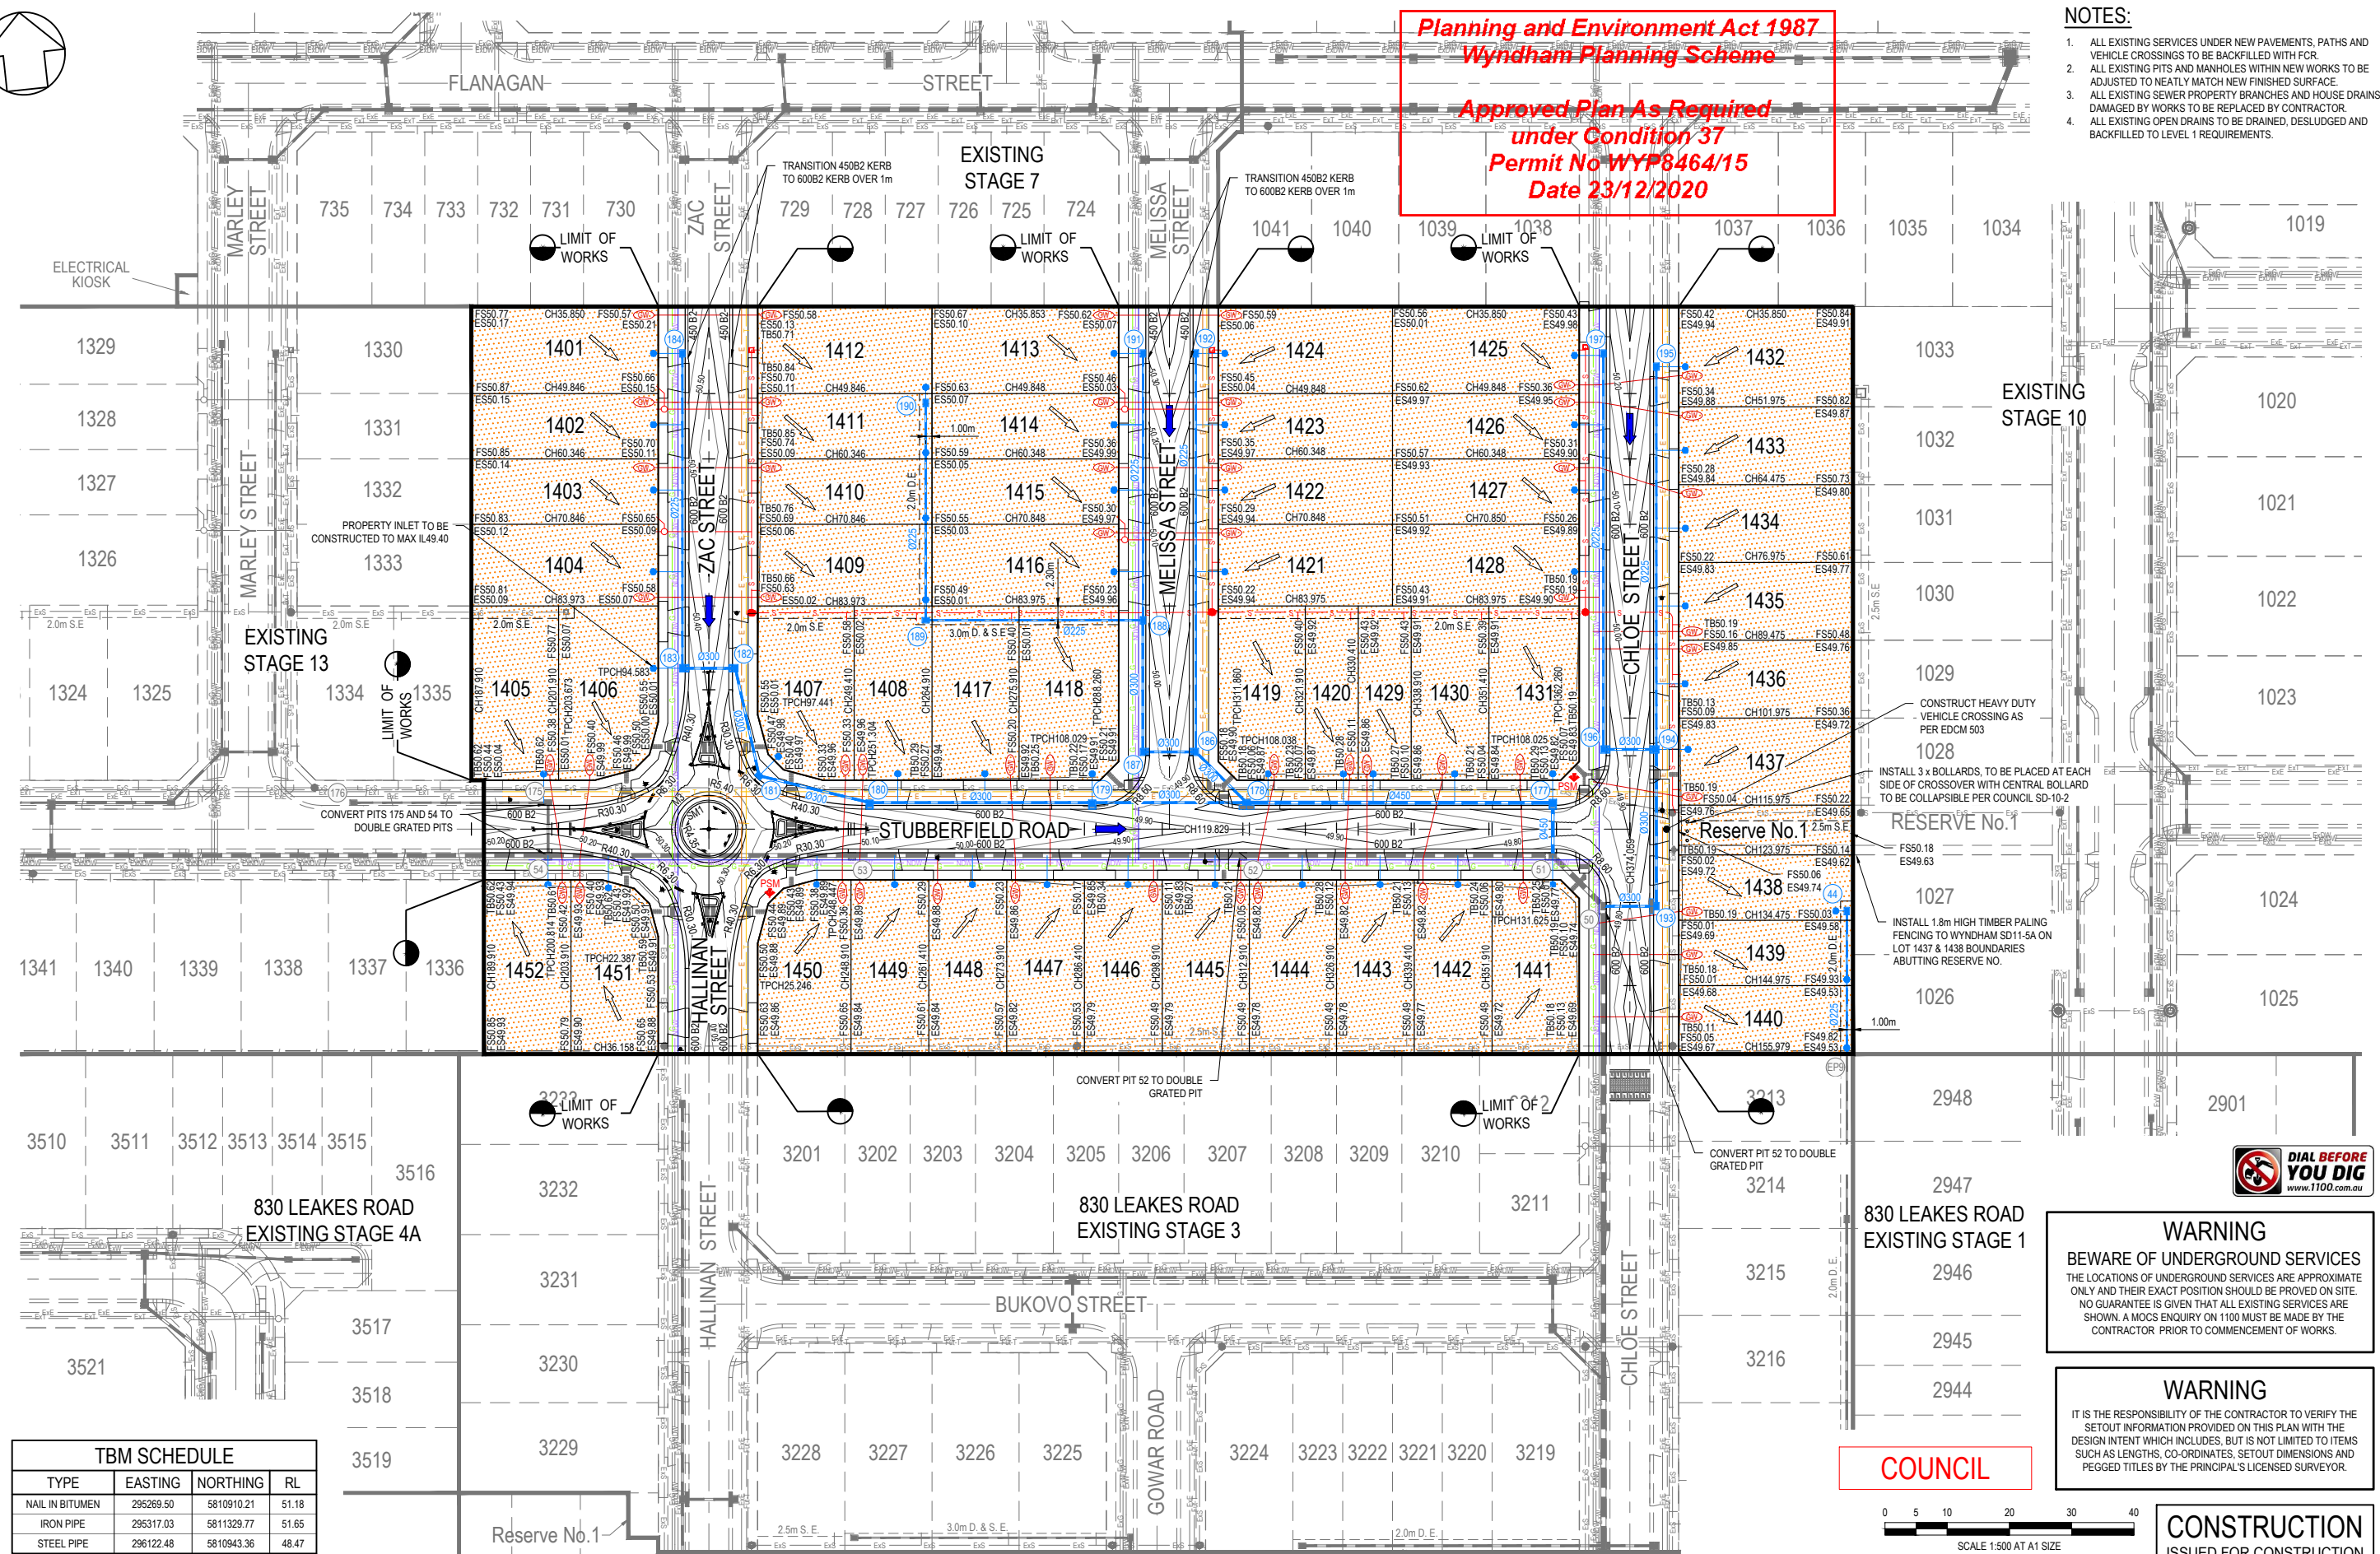


TBM SCHEDULE

TYPE	EASTING	NORTHING	RL
NAIL IN BITUMEN	295269.50	5810910.21	51.18
IRON PIPE	295317.03	5811329.77	51.65
STEEL PIPE	296122.48	5810943.36	48.47

WARNING
BEWARE OF UNDERGROUND SERVICES
THE LOCATIONS OF UNDERGROUND SERVICES ARE APPROXIMATE ONLY AND THEIR EXACT POSITION SHOULD BE PROVED ON SITE. NO GUARANTEE IS GIVEN THAT ALL EXISTING SERVICES ARE SHOWN. A MOCS ENQUIRY ON 1100 MUST BE MADE BY THE CONTRACTOR PRIOR TO COMMENCEMENT OF WORKS.

WARNING
IT IS THE RESPONSIBILITY OF THE CONTRACTOR TO VERIFY THE SETOUT INFORMATION PROVIDED ON THIS PLAN WITH THE DESIGN INTENT WHICH INCLUDES, BUT IS NOT LIMITED TO ITEMS SUCH AS LENGTHS, CO-ORDINATES, SETOUT DIMENSIONS AND PEGGED TITLES BY THE PRINCIPAL'S LICENSED SURVEYOR.

COUNCIL

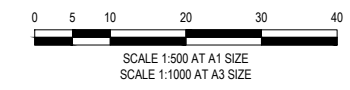

**CONSTRUCTION
ISSUED FOR CONSTRUCTION**

VER	DATE	REVISION	APPD.
0	10/12/2020	ISSUED FOR CONSTRUCTION	RCH

EXISTING GAS MAIN	PROPOSED GAS MAIN	STREET NAME SIGN
— EgG —	— G — G —	P.S.M. —
— EwW —	— W — W —	PROPOSED GAS & WATER CONDUIT — GwW —
— EwE — POLE — E	— NwW —	EXISTING SURFACE LEVEL — ESS1.260 —
— EwT —	— E —	FINISHED SURFACE LEVEL — FSS1.046 —
— EwS —	— I — I —	FINISHED SURFACE TOP OF BATTER — TB 51.296 —
— EwD —	— S — S —	FILLING ON LOTS DEEPER THAN 200mm —



TAYLORS
Urban Development | Infrastructure
8/270 Fernree Gully Road, Notting Hill, Victoria, 3168
Tel: 61 3 9501 2800 | Web: taylors.com.au

DESIGNED: JSH AUTHORIZED: JOY DRAFTED: RGA
CHECKED: KMJ AUTH. DATE: CAD REF: 12332-14-E-107

WYNDHAM CITY COUNCIL
1121 DOHERTY'S ROAD, TARNEIT
EMERALD PARK, STAGE 14

SCALE 1:500 @ A1
VERSION 0
SHEET 8 OF 25
DRAWING No. 12332-14-E-107