

- NOTES:**
1. ALL EXISTING SERVICES UNDER NEW PAVEMENTS, PATHS AND VEHICLE CROSSINGS TO BE BACKFILLED WITH FCR
 2. ALL EXISTING PITS AND MANHOLES WITHIN NEW WORKS TO BE ADJUSTED TO NEATLY MATCH NEW FINISHED SURFACE
 3. ALL EXISTING SEWER PROPERTY BRANCHES AND HOUSE DRAINS DAMAGED BY WORKS TO BE REPLACED BY CONTRACTOR
 4. ALL EXISTING OPEN DRAINS TO BE DRAINED, DESLUDGED AND BACKFILLED TO LEVEL 1 REQUIREMENTS.

TBM SCHEDULE

TYPE	EASTING	NORTHING	RL
STAR PICKET	295176.93	5810563.11	49.51
NAIL IN BITUMEN	295269.50	5810910.21	51.18
STEEL PIPE	296122.48	5810943.36	48.47

**Planning and Environment Act 1987
Wyndham Planning Scheme
Approved Plan As Required
under Condition 49
Permit No WYP9598/16
Date 08/10/2020**



WARNING
BEWARE OF UNDERGROUND SERVICES
THE LOCATIONS OF UNDERGROUND SERVICES ARE APPROXIMATE ONLY AND THEIR EXACT POSITION SHOULD BE PROVED ON SITE. NO GUARANTEE IS GIVEN THAT ALL EXISTING SERVICES ARE SHOWN. A MOCS ENQUIRY ON 1100 MUST BE MADE BY THE CONTRACTOR PRIOR TO COMMENCEMENT OF WORKS.

WARNING
IT IS THE RESPONSIBILITY OF THE CONTRACTOR TO VERIFY THE SETOUT INFORMATION PROVIDED ON THIS PLAN WITH THE DESIGN INTENT WHICH INCLUDES, BUT IS NOT LIMITED TO ITEMS SUCH AS LENGTHS, CO-ORDINATES, SETOUT DIMENSIONS AND PEGGED TITLES BY THE PRINCIPAL'S LICENSED SURVEYOR.


COUNCIL

CONSTRUCTION
ISSUED FOR CONSTRUCTION

SECTION A-A
SCALE 1:100 @ A1

REGIONAL RAIL LINK

DETAIL PLAN
SCALE 1:500 @ A1

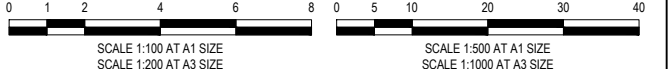

<table border="1"> <tr> <td>EXISTING GAS MAIN</td> <td>PROPOSED GAS MAIN</td> <td>STREET NAME SIGN</td> </tr> <tr> <td>EXISTING WATER MAIN</td> <td>PROPOSED WATER MAIN</td> <td>P.S.M.</td> </tr> <tr> <td>EXISTING ELECTRICITY CABLE</td> <td>PROPOSED NON-DRINKING WATER</td> <td>PROPOSED GAS & WATER CONDUIT</td> </tr> <tr> <td>EXISTING TELCO CABLE & PIT</td> <td>PROPOSED ELECTRICITY CABLE</td> <td>EXISTING SURFACE LEVEL</td> </tr> <tr> <td>EXISTING SEWER MAIN & M.H.</td> <td>PROPOSED TELCO CABLE</td> <td>FINISHED SURFACE LEVEL</td> </tr> <tr> <td>EXISTING DRAIN & PIT</td> <td>PROPOSED SEWER MAIN & M.H.</td> <td>FINISHED SURFACE TOP OF BATTER</td> </tr> <tr> <td>OPEN SWALE DRAIN</td> <td>PROPOSED DRAIN PIT & PROPERTY INLET</td> <td>FILLING ON LOTS DEEPER THAN 200mm</td> </tr> </table>	EXISTING GAS MAIN	PROPOSED GAS MAIN	STREET NAME SIGN	EXISTING WATER MAIN	PROPOSED WATER MAIN	P.S.M.	EXISTING ELECTRICITY CABLE	PROPOSED NON-DRINKING WATER	PROPOSED GAS & WATER CONDUIT	EXISTING TELCO CABLE & PIT	PROPOSED ELECTRICITY CABLE	EXISTING SURFACE LEVEL	EXISTING SEWER MAIN & M.H.	PROPOSED TELCO CABLE	FINISHED SURFACE LEVEL	EXISTING DRAIN & PIT	PROPOSED SEWER MAIN & M.H.	FINISHED SURFACE TOP OF BATTER	OPEN SWALE DRAIN	PROPOSED DRAIN PIT & PROPERTY INLET	FILLING ON LOTS DEEPER THAN 200mm	<p>TAYLORS Urban Development Infrastructure 8/270 Ferntree Gully Road, Notting Hill, Victoria, 3168 Tel: 61 3 9591 2800 Web: taylors.com.au</p>	<p>WYNDHAM CITY COUNCIL 830 LEAKES ROAD, TARNEIT STAGE 3 DETAIL LAYOUT PLAN</p>	<p>SCALE AS SHOWN @ A1 VERSION 0 SHEET 8 OF 24 DRAWING No. 02368-03-E-107</p>
EXISTING GAS MAIN	PROPOSED GAS MAIN	STREET NAME SIGN																						
EXISTING WATER MAIN	PROPOSED WATER MAIN	P.S.M.																						
EXISTING ELECTRICITY CABLE	PROPOSED NON-DRINKING WATER	PROPOSED GAS & WATER CONDUIT																						
EXISTING TELCO CABLE & PIT	PROPOSED ELECTRICITY CABLE	EXISTING SURFACE LEVEL																						
EXISTING SEWER MAIN & M.H.	PROPOSED TELCO CABLE	FINISHED SURFACE LEVEL																						
EXISTING DRAIN & PIT	PROPOSED SEWER MAIN & M.H.	FINISHED SURFACE TOP OF BATTER																						
OPEN SWALE DRAIN	PROPOSED DRAIN PIT & PROPERTY INLET	FILLING ON LOTS DEEPER THAN 200mm																						
<p>DESIGNED: RCH CHECKED: MIO</p>	<p>AUTHORISED: JOY AUTH. DATE:</p>	<p>DRAFTED: WJB CAD REF: 02368-03-E-107</p>	<p>COORDS: MGA LEVELS: AHD</p>																					